


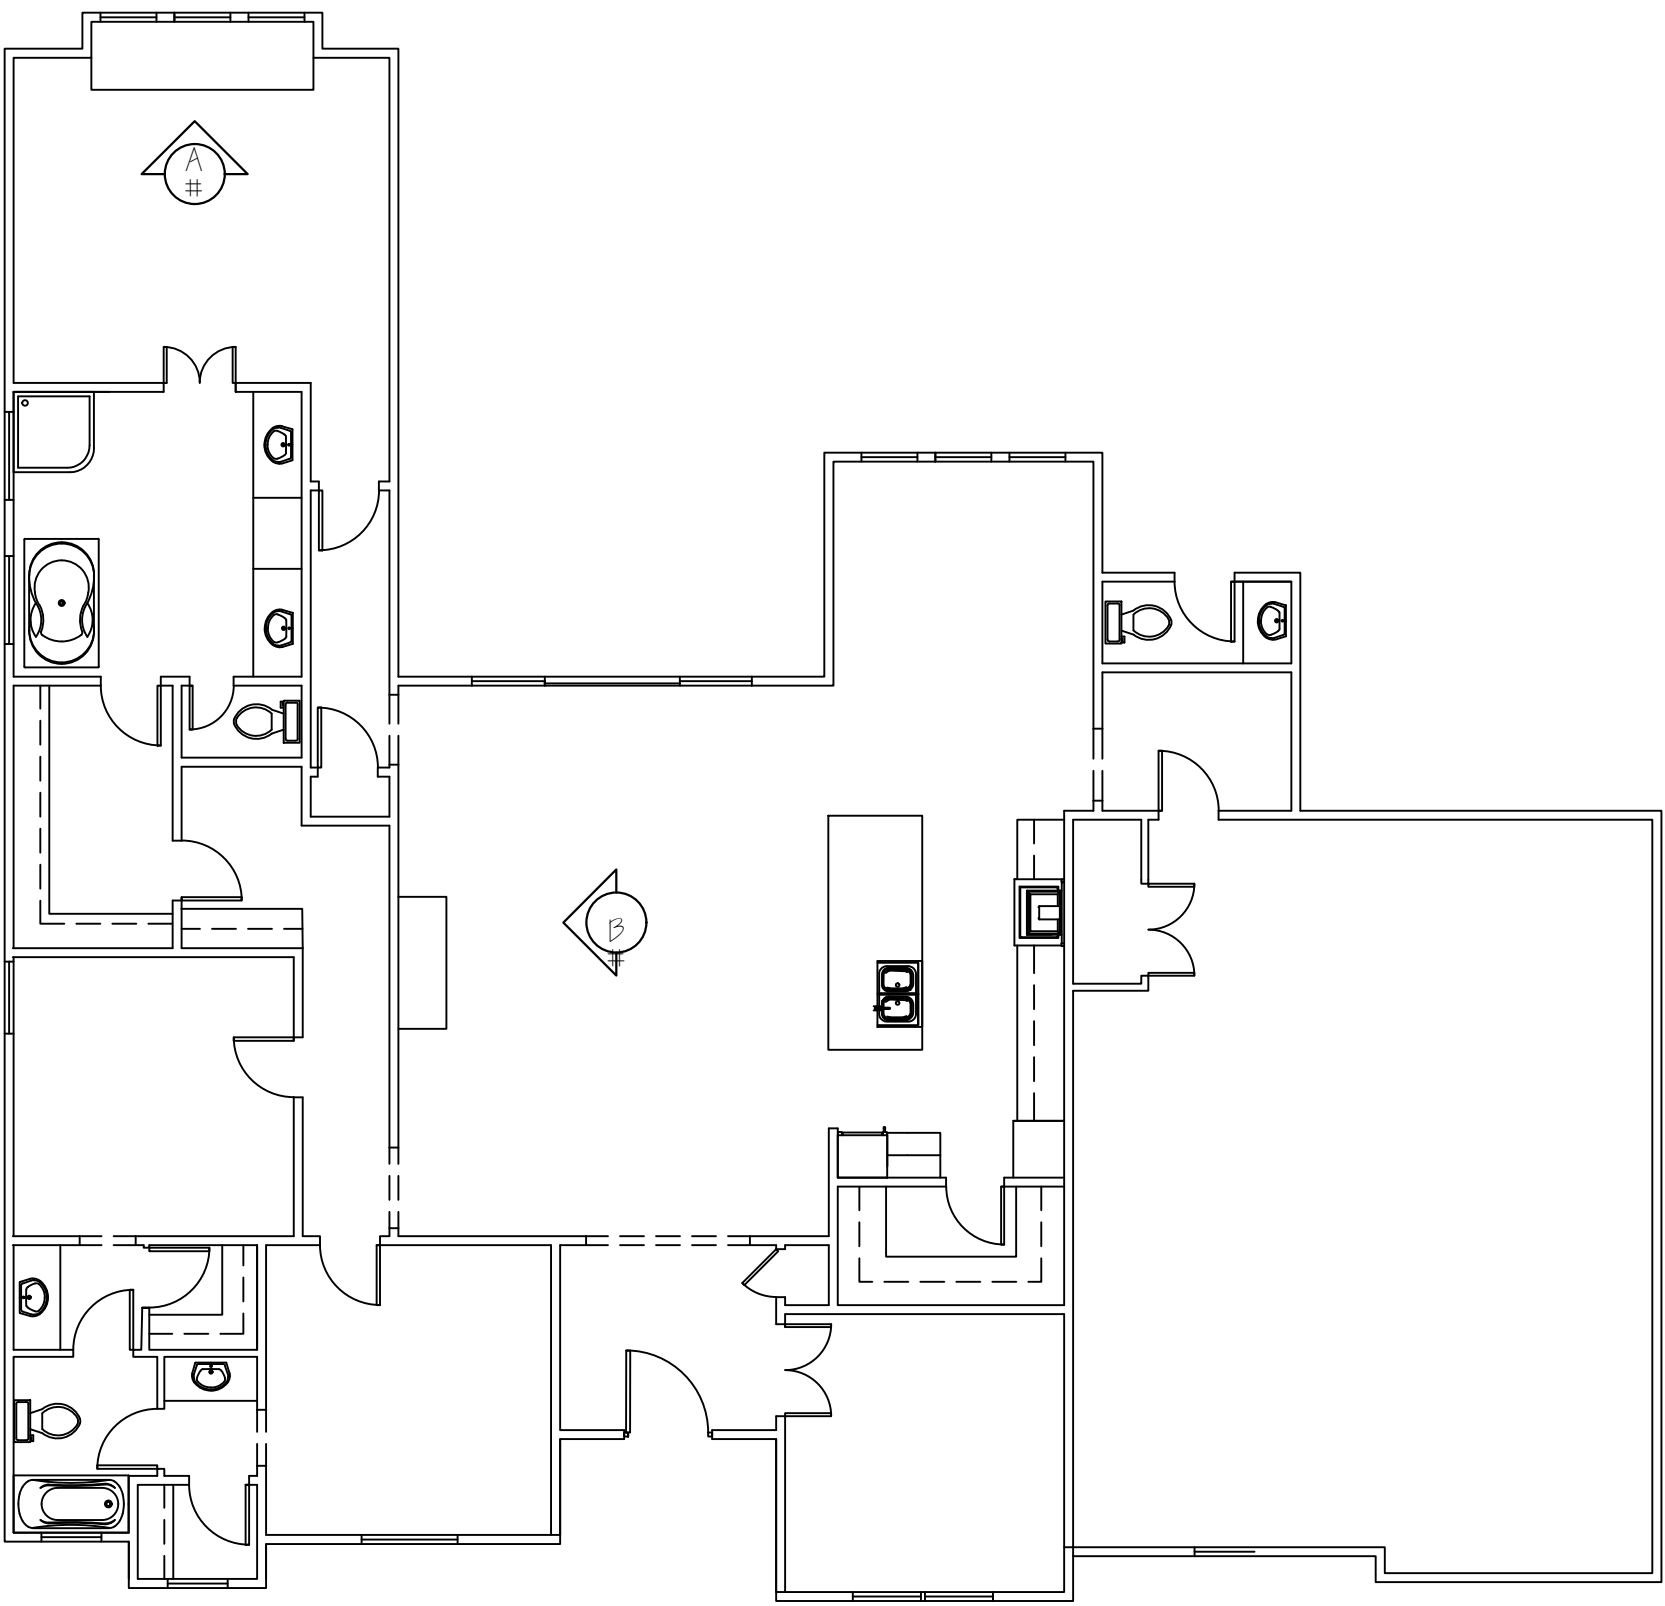

A

ARCHITECTURAL PLAN

1/8" = 1' - 0"

LEGEND AND SYMBOLS


 ELEVATION TAG

DESIGNER: Isabelle Boudreau		PROJECT: RES
COURSE: INDS 2810		DATE: 10/14/24
SCALE: 1/8" = 1' - 0"	DRAWING SHT: 1	

A

FLOORING PLAN

3/32" = 1' - 0"

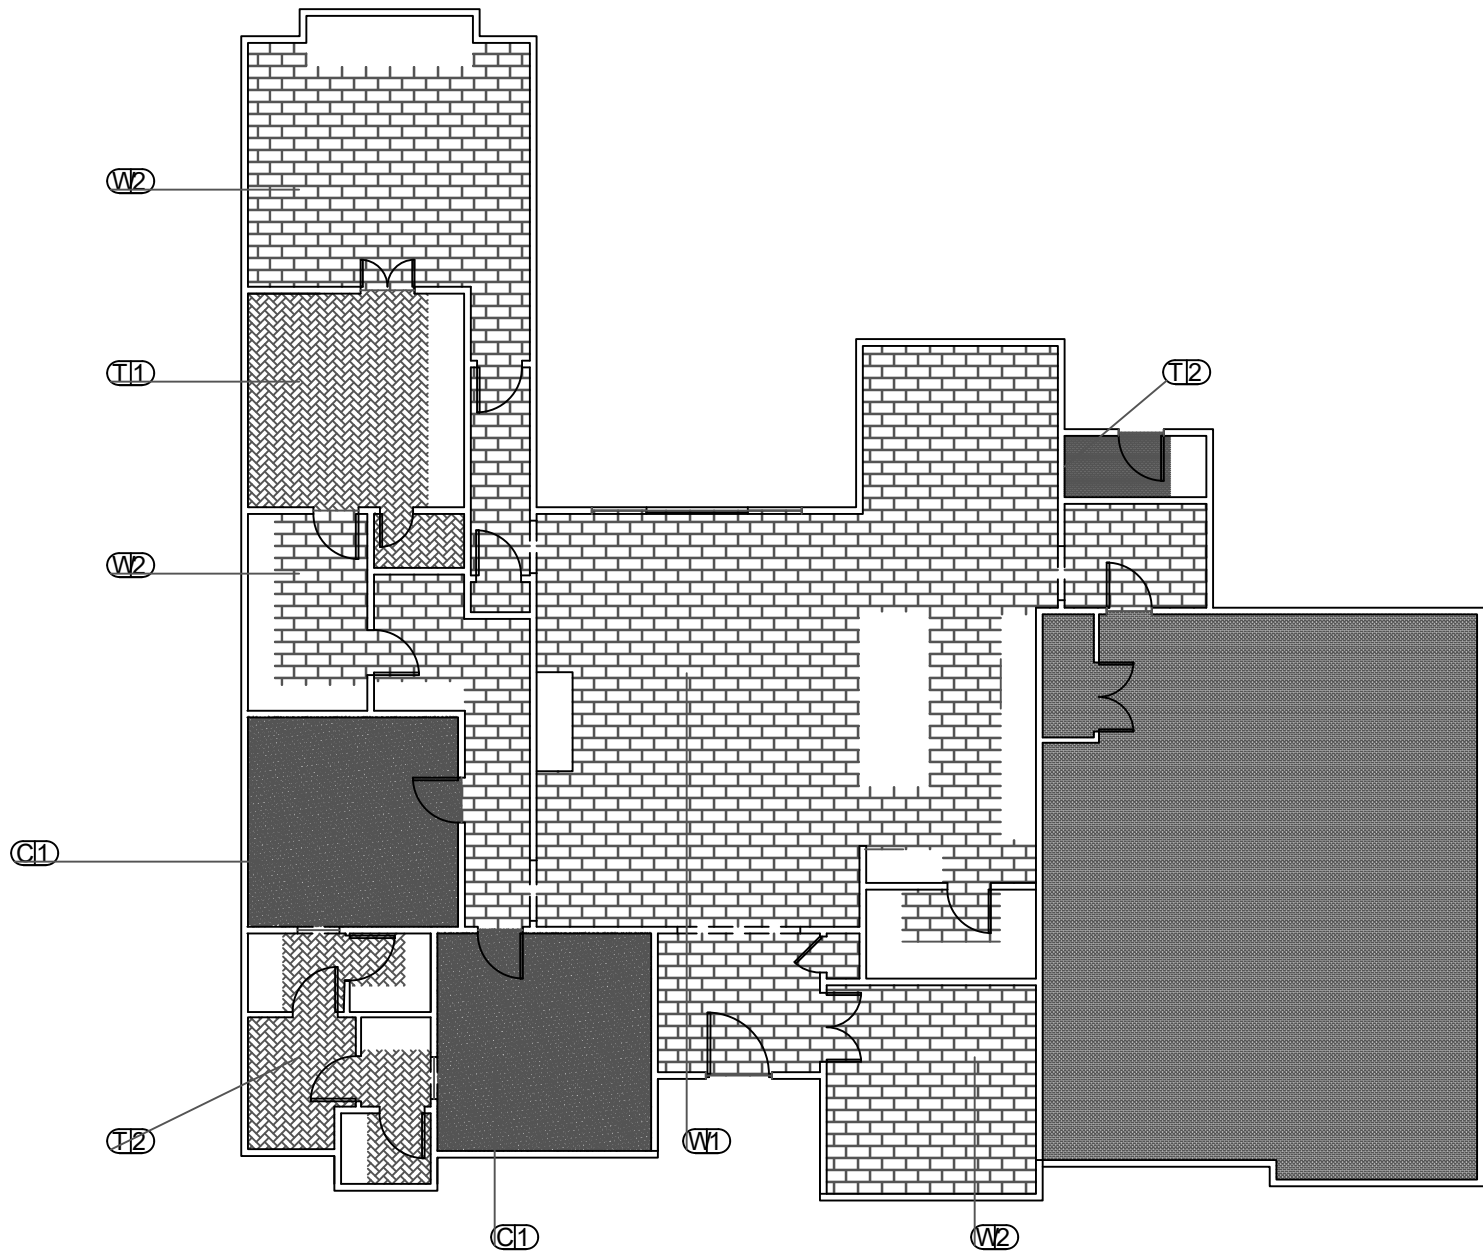

WOOD | EVERYWHERE WOOD IS
SHOWN EXCEPT WHEN SPECIFIED
OTHERWISE

SCALE: 3/32" = 1' - 0"

DRAWING SHT: 2

DESIGNER: Isabelle Boudreau
COURSE: INDS2810


PROJECT: Res

DATE: 10/14/24

A

FLOORING PLAN


3/32" = 1' - 0"

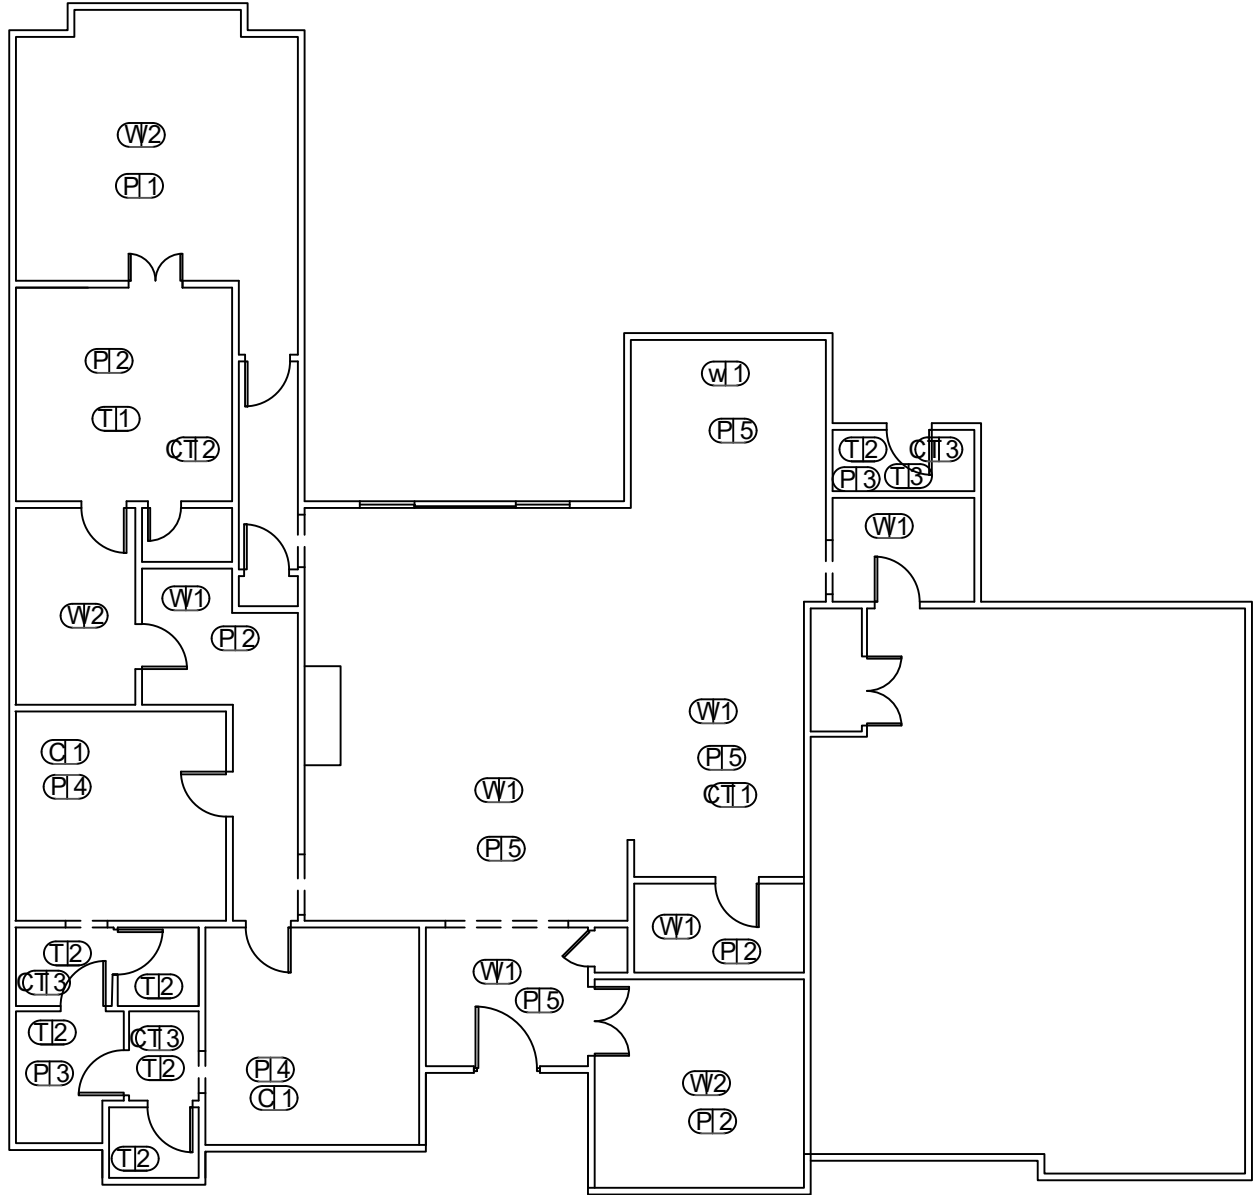


DESIGNER: Isabelle Boudreau
COURSE: INDS2810

PROJECT: Res
DATE: 10/14/24

SCALE: 3/32" = 1' - 0"
DRAWING SHT: 2

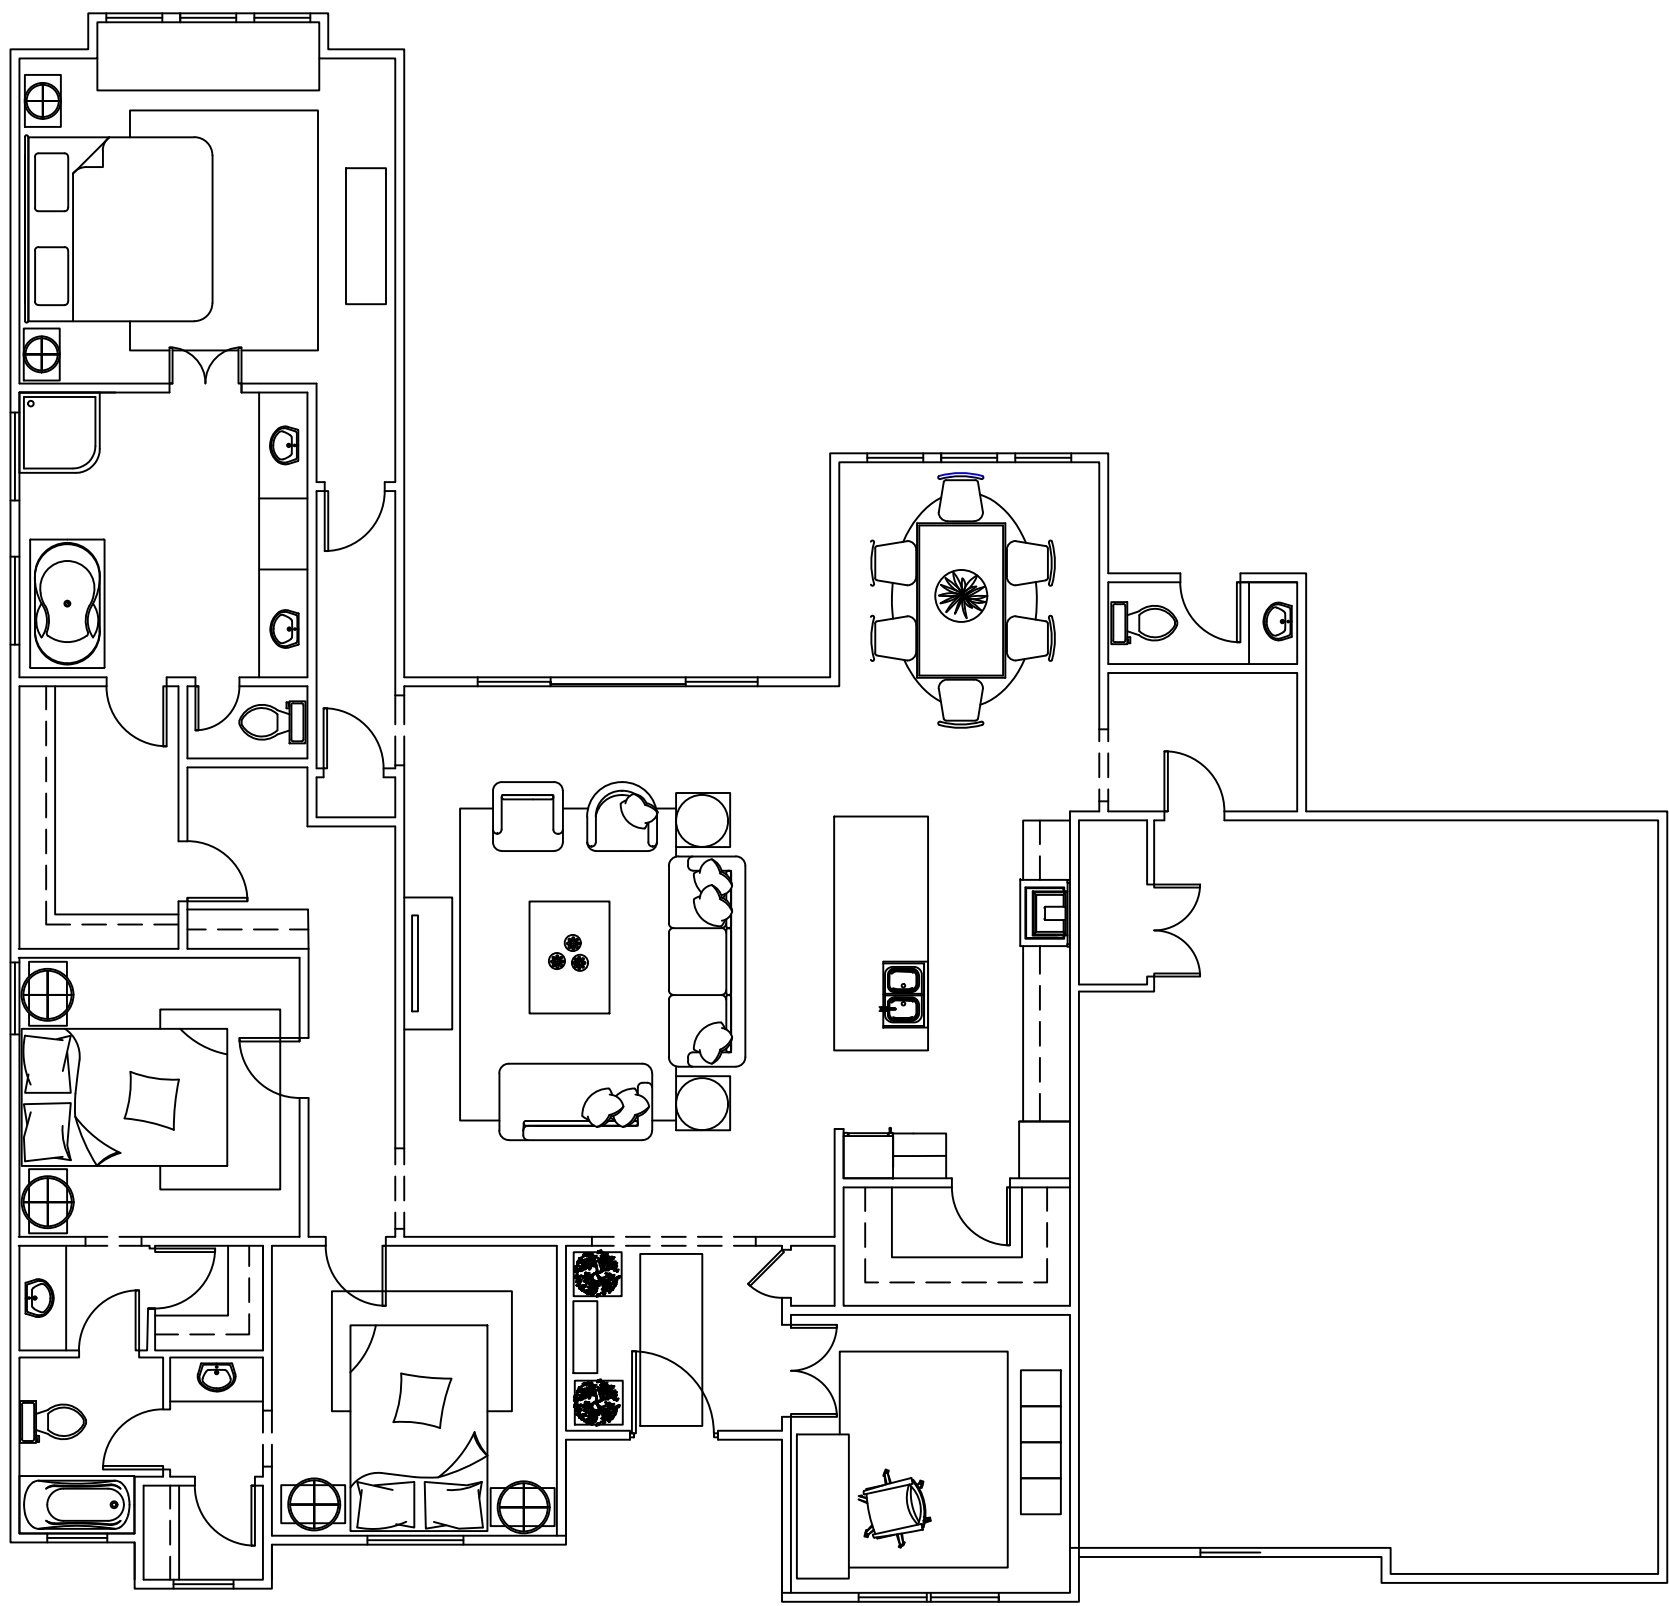

SCALE: 1/8" = 1' - 0"	DESIGNER: Isabelle Boudreau COURSE: INDS2810	PROJECT: Res
DRAWING SHT: 3		

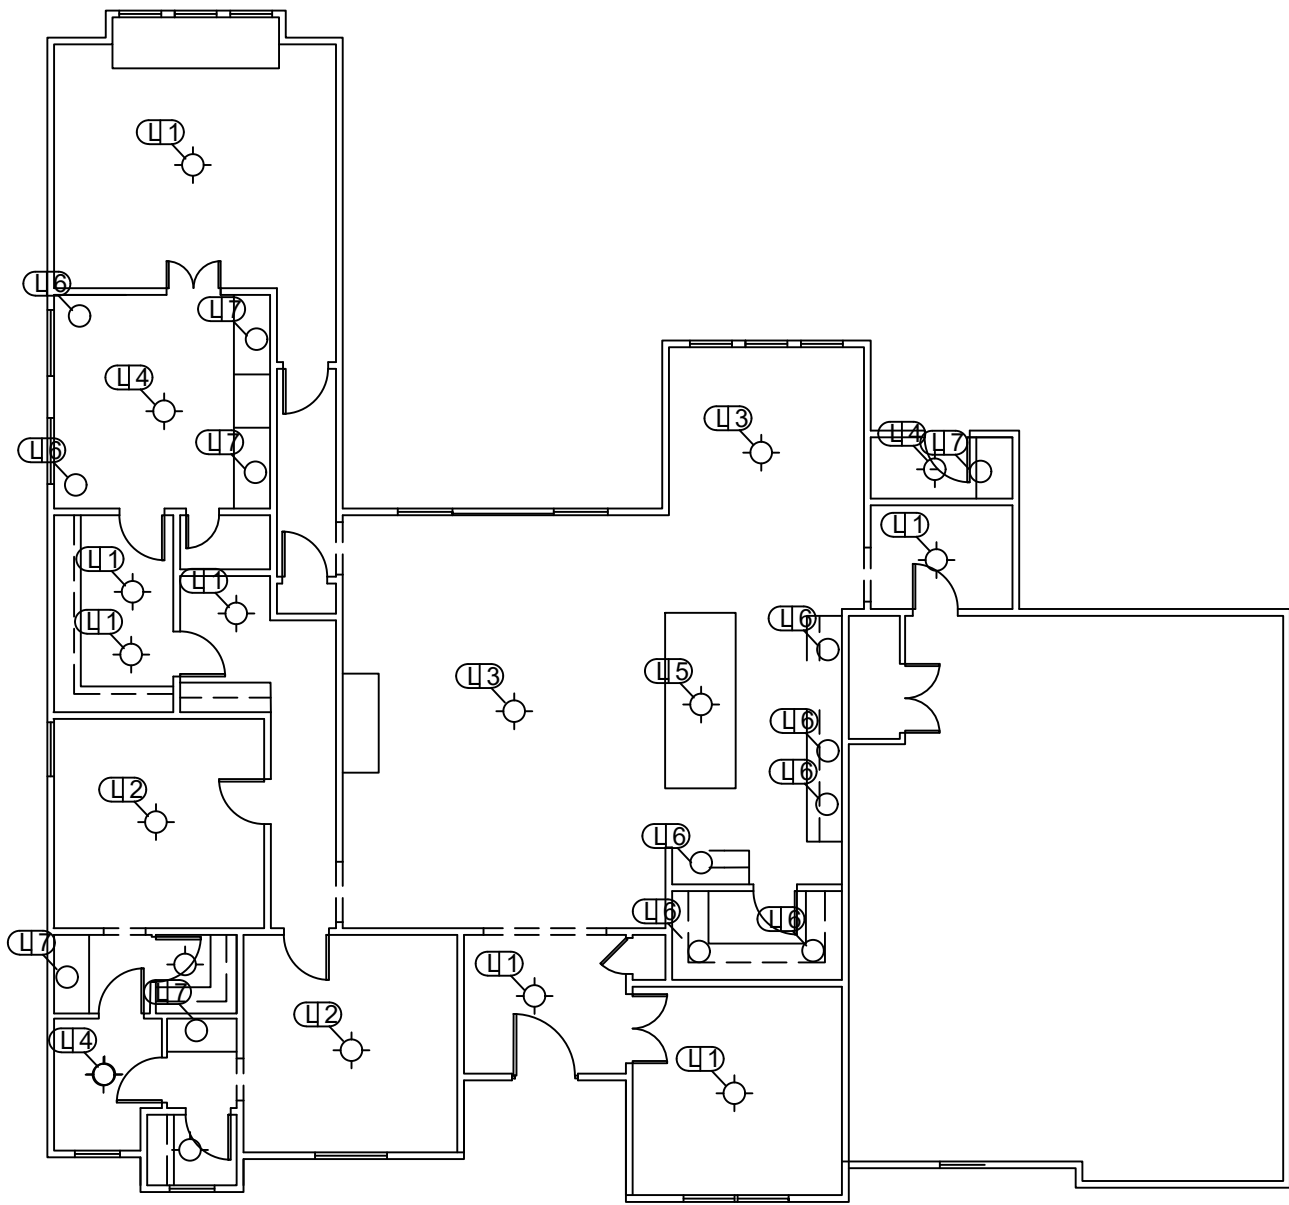

A

ELECTRICAL AND LIGHTING ADDITIONS

3/32" = 1' - 0"

LEGEND:

- RECESSED ACCENT
- ⊙ CEILING HOSTED JUNCTION BOX


SCALE: 3/32" = 1' - 0"

DRAWING SHT: 4

DESIGNER: Isabelle Boudreau
COURSE: INDS2810

PROJECT: Res

DATE: 10/14/24

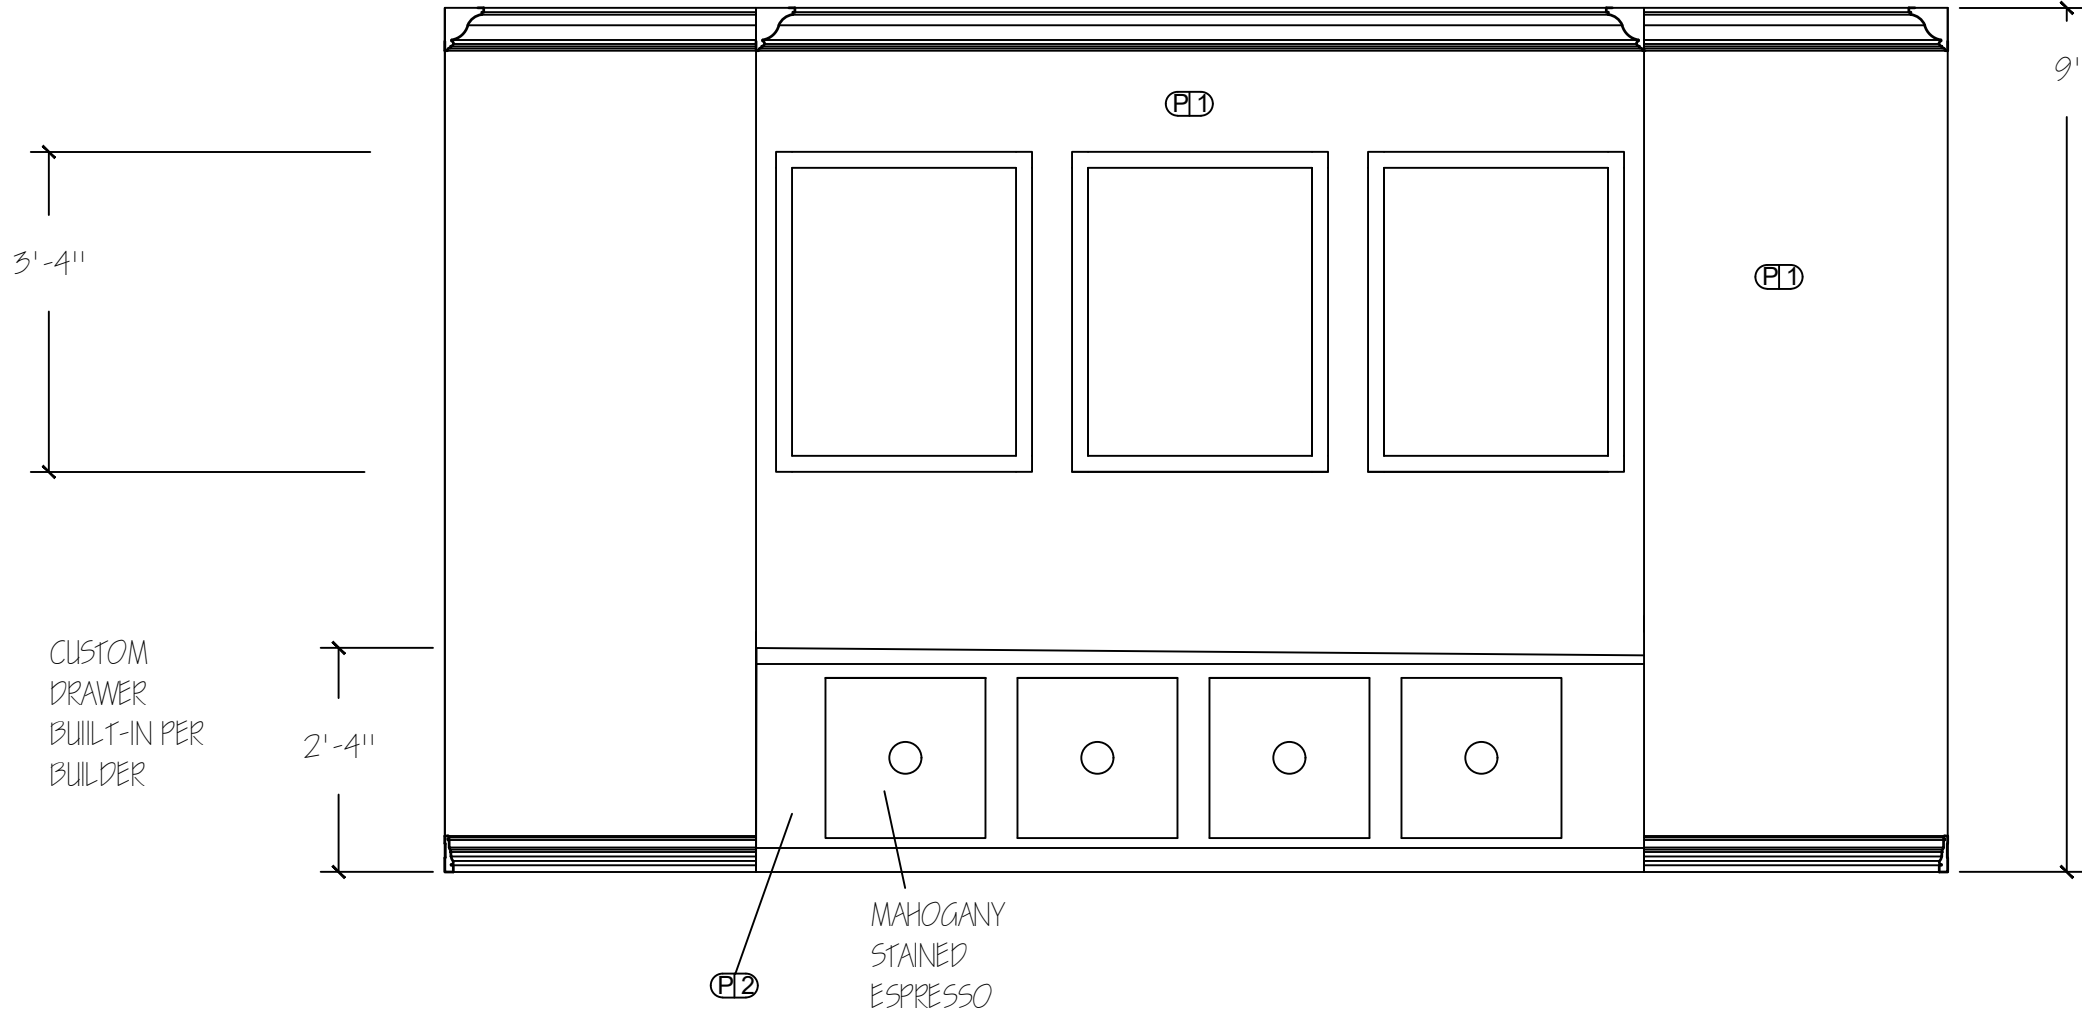

A ELEVATION
1/2" = 1' - 0"

SCALE: 1/2" = 1' - 0"


DRAWING SHT: 5

DESIGNER: ISABELLE BOUDREAU

COURSE: INDS 2810

PROJECT: RES

DATE: 9/9/24

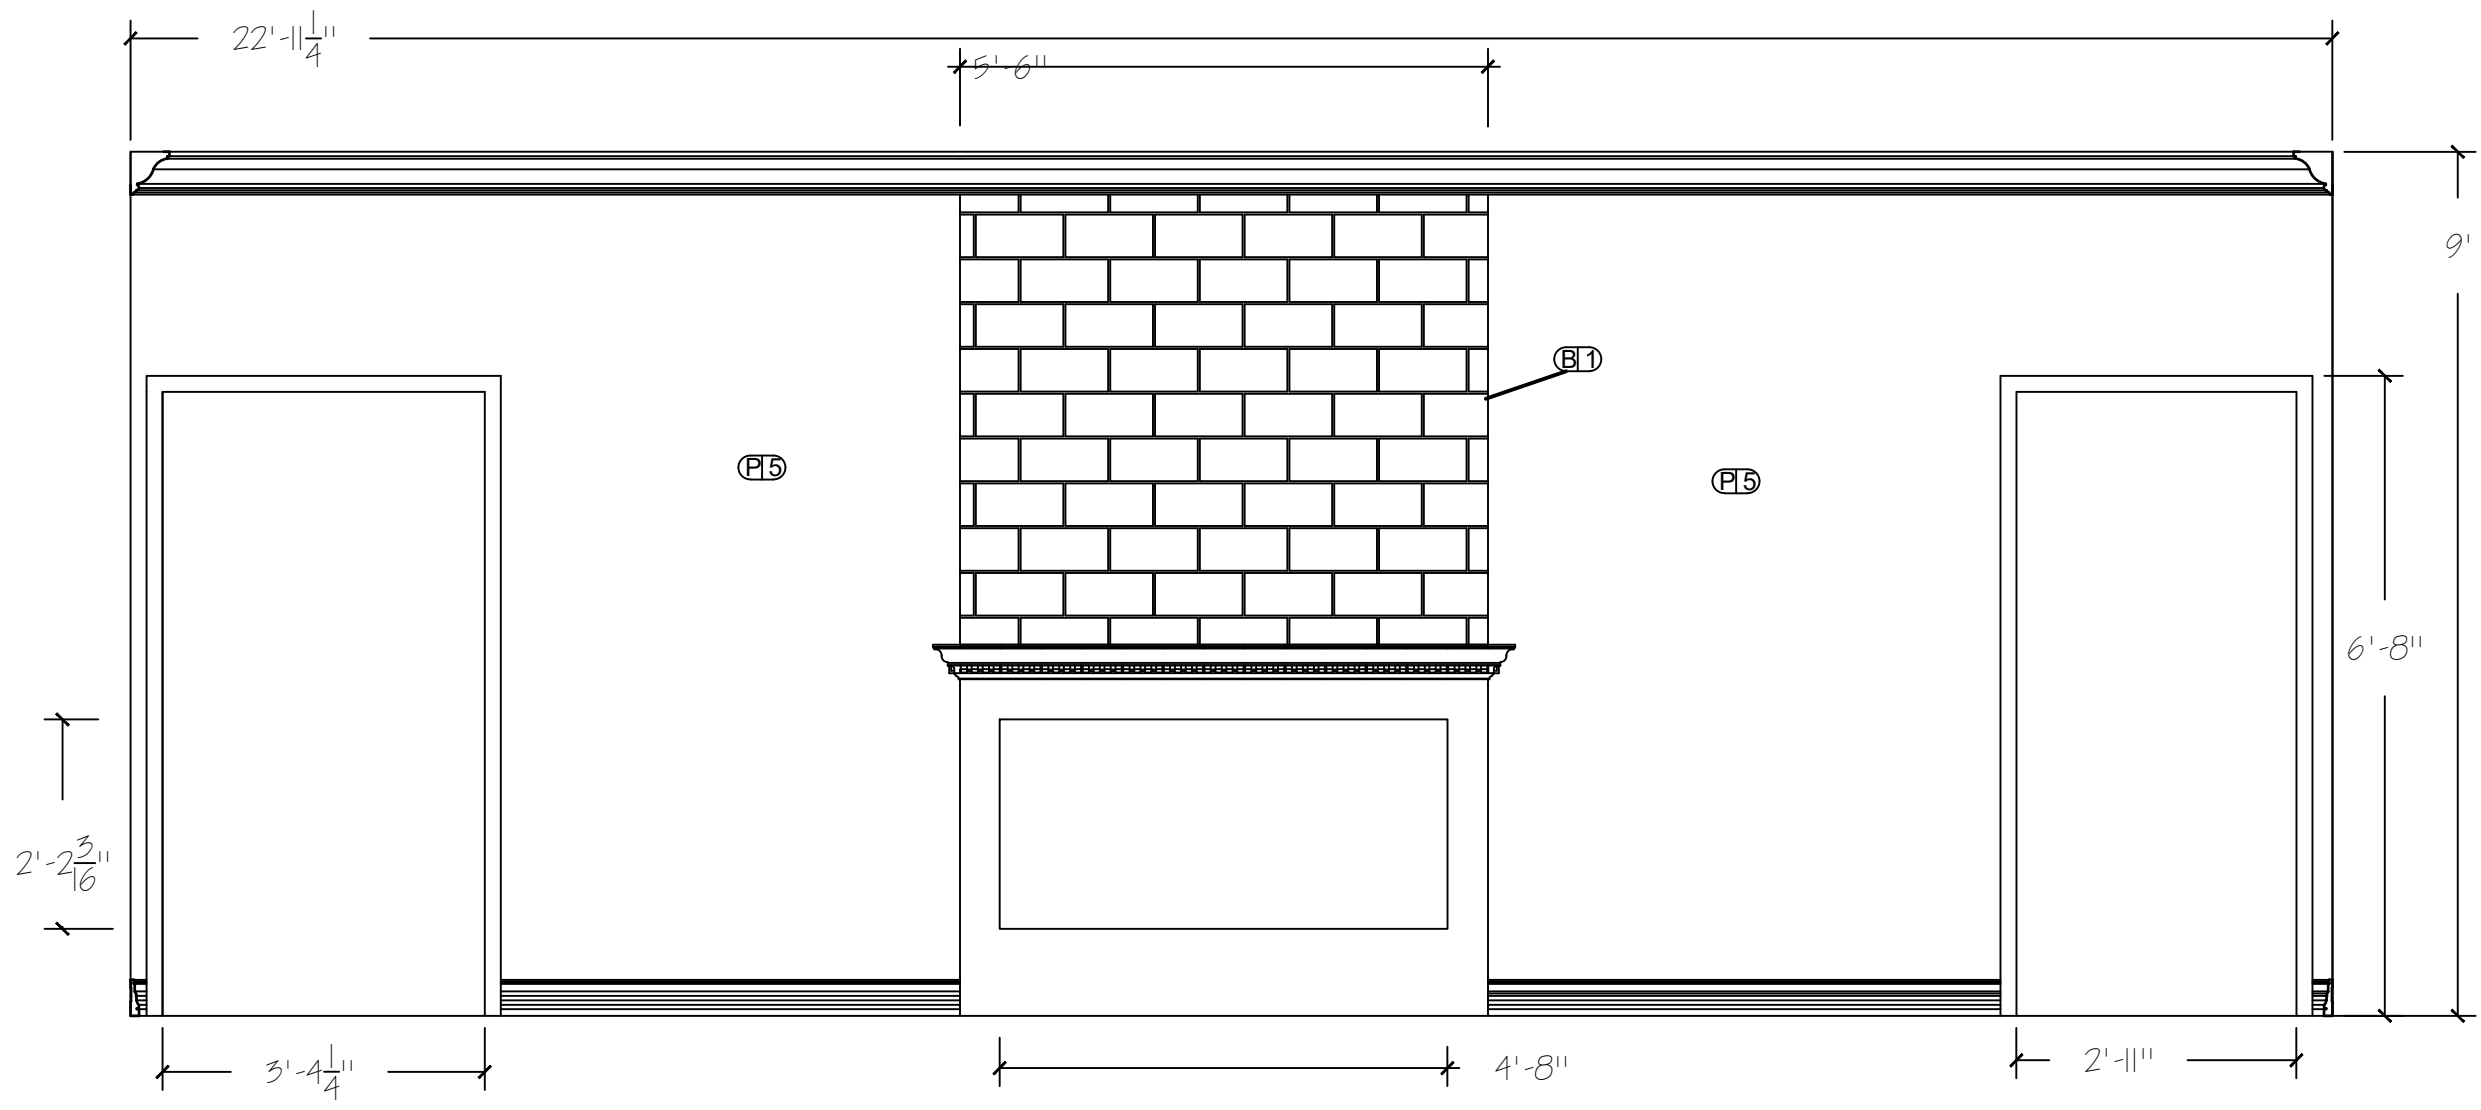

B ELEVATION
1/2" = 1' - 0"

DESIGNER: ISABELLE BOUDREAU COURSE: INDS 2810		PROJECT: RES	DATE: 9/9/24
SCALE: 1/2" = 1' - 0"	DRAWING SHT: 6		