




SERENBE KITCHEN



ISABELLE BOUDREAU
TECH III

February 11, 2025

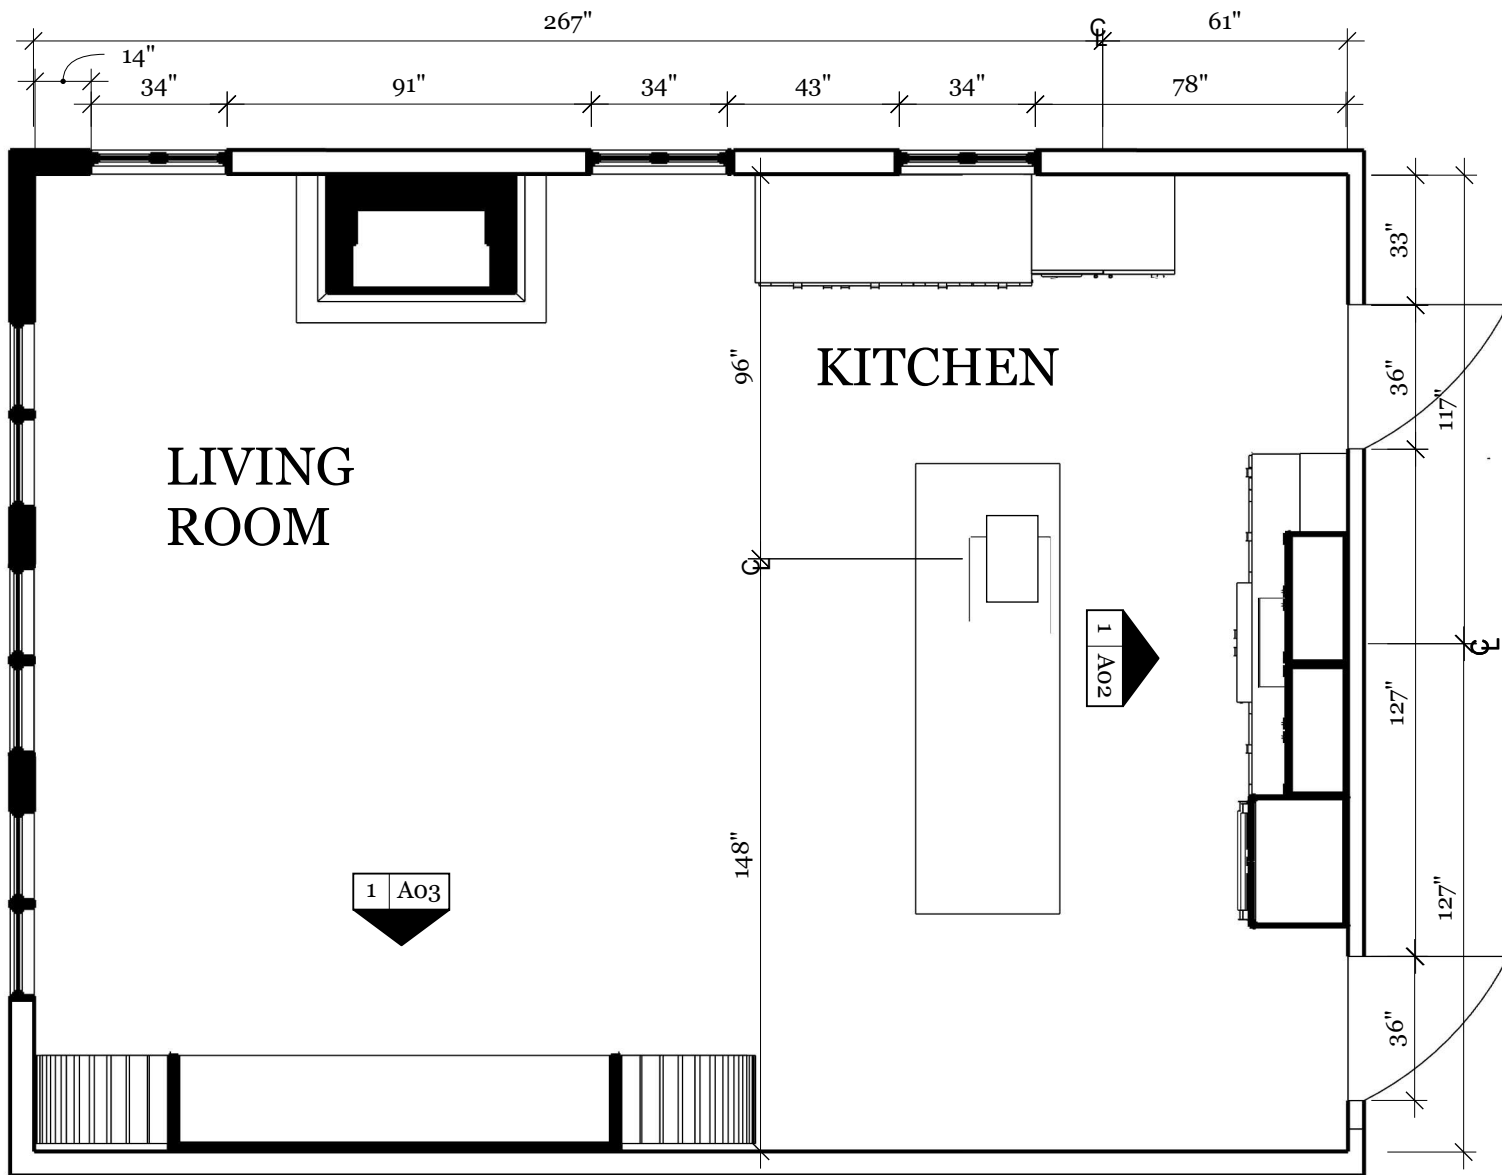

PARTITION PLAN




SERENBE KITCHEN

REVISIONS

	MM/DD/YY	REMARKS
1	--/--/--	...
2	--/--/--	...
3	--/--/--	...
4	--/--/--	...
5	--/--/--	...

01

A

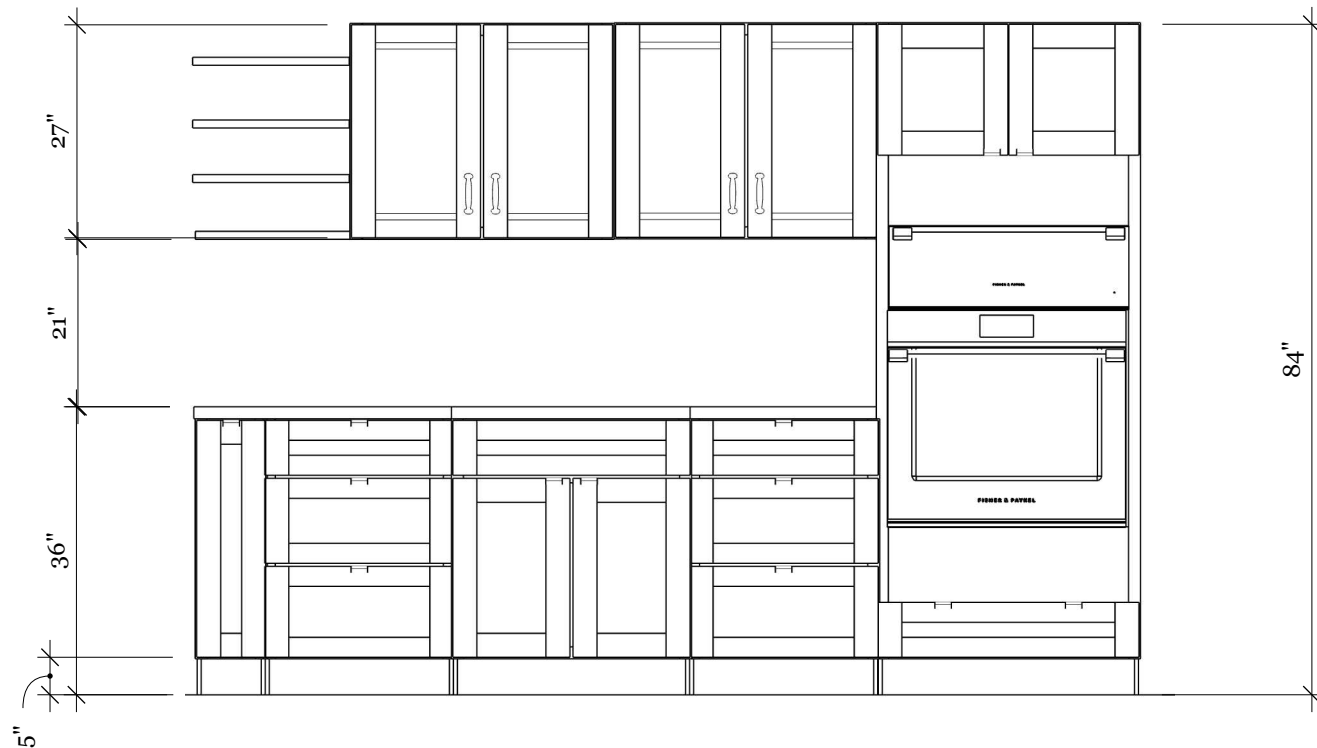


A	:: KITCHEN ELEVATION
02	scale: 1/4"=1'

ELEVATION 1



SERENBE KITCHEN

REVISIONS		
	MM/DD/YY	REMARKS
1	--/--/--	...
2	--/--/--	...
3	--/--/--	...
4	--/--/--	...
5	--/--/--	...

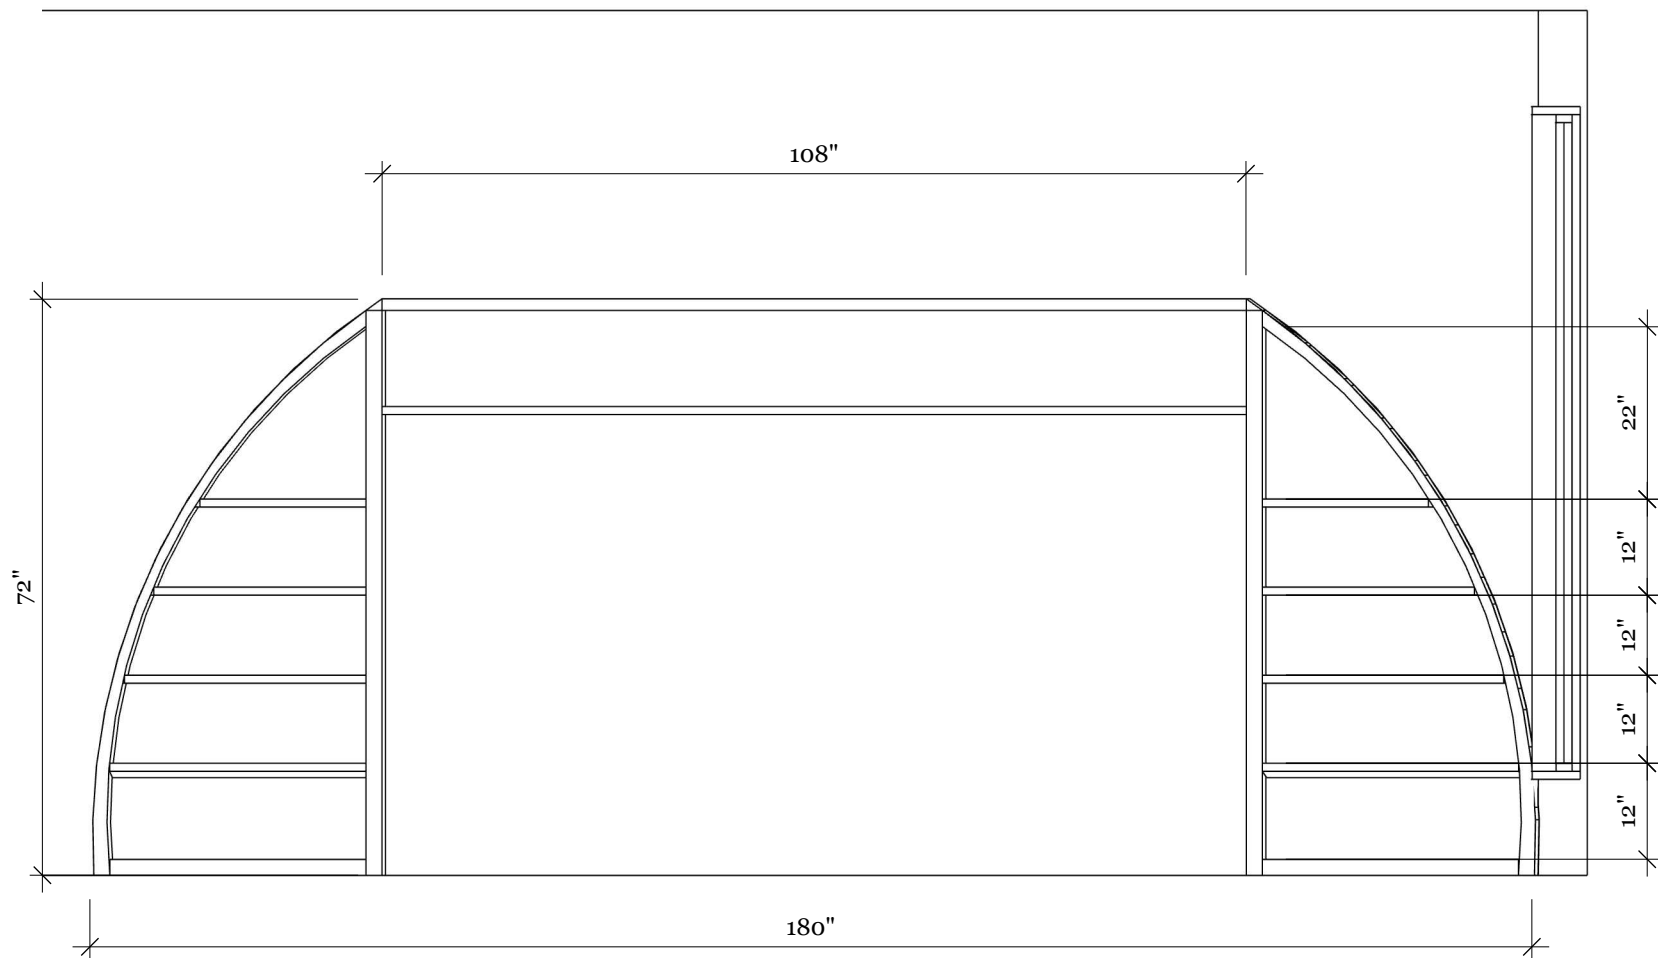


A	:: BUILT IN
03	scale: 1/4"=1'

ELEVATION 2



SERENBE KITCHEN

REVISIONS		
	MM/DD/YY	REMARKS
1	--/--/--	...
2	--/--/--	...
3	--/--/--	...
4	--/--/--	...
5	--/--/--	...

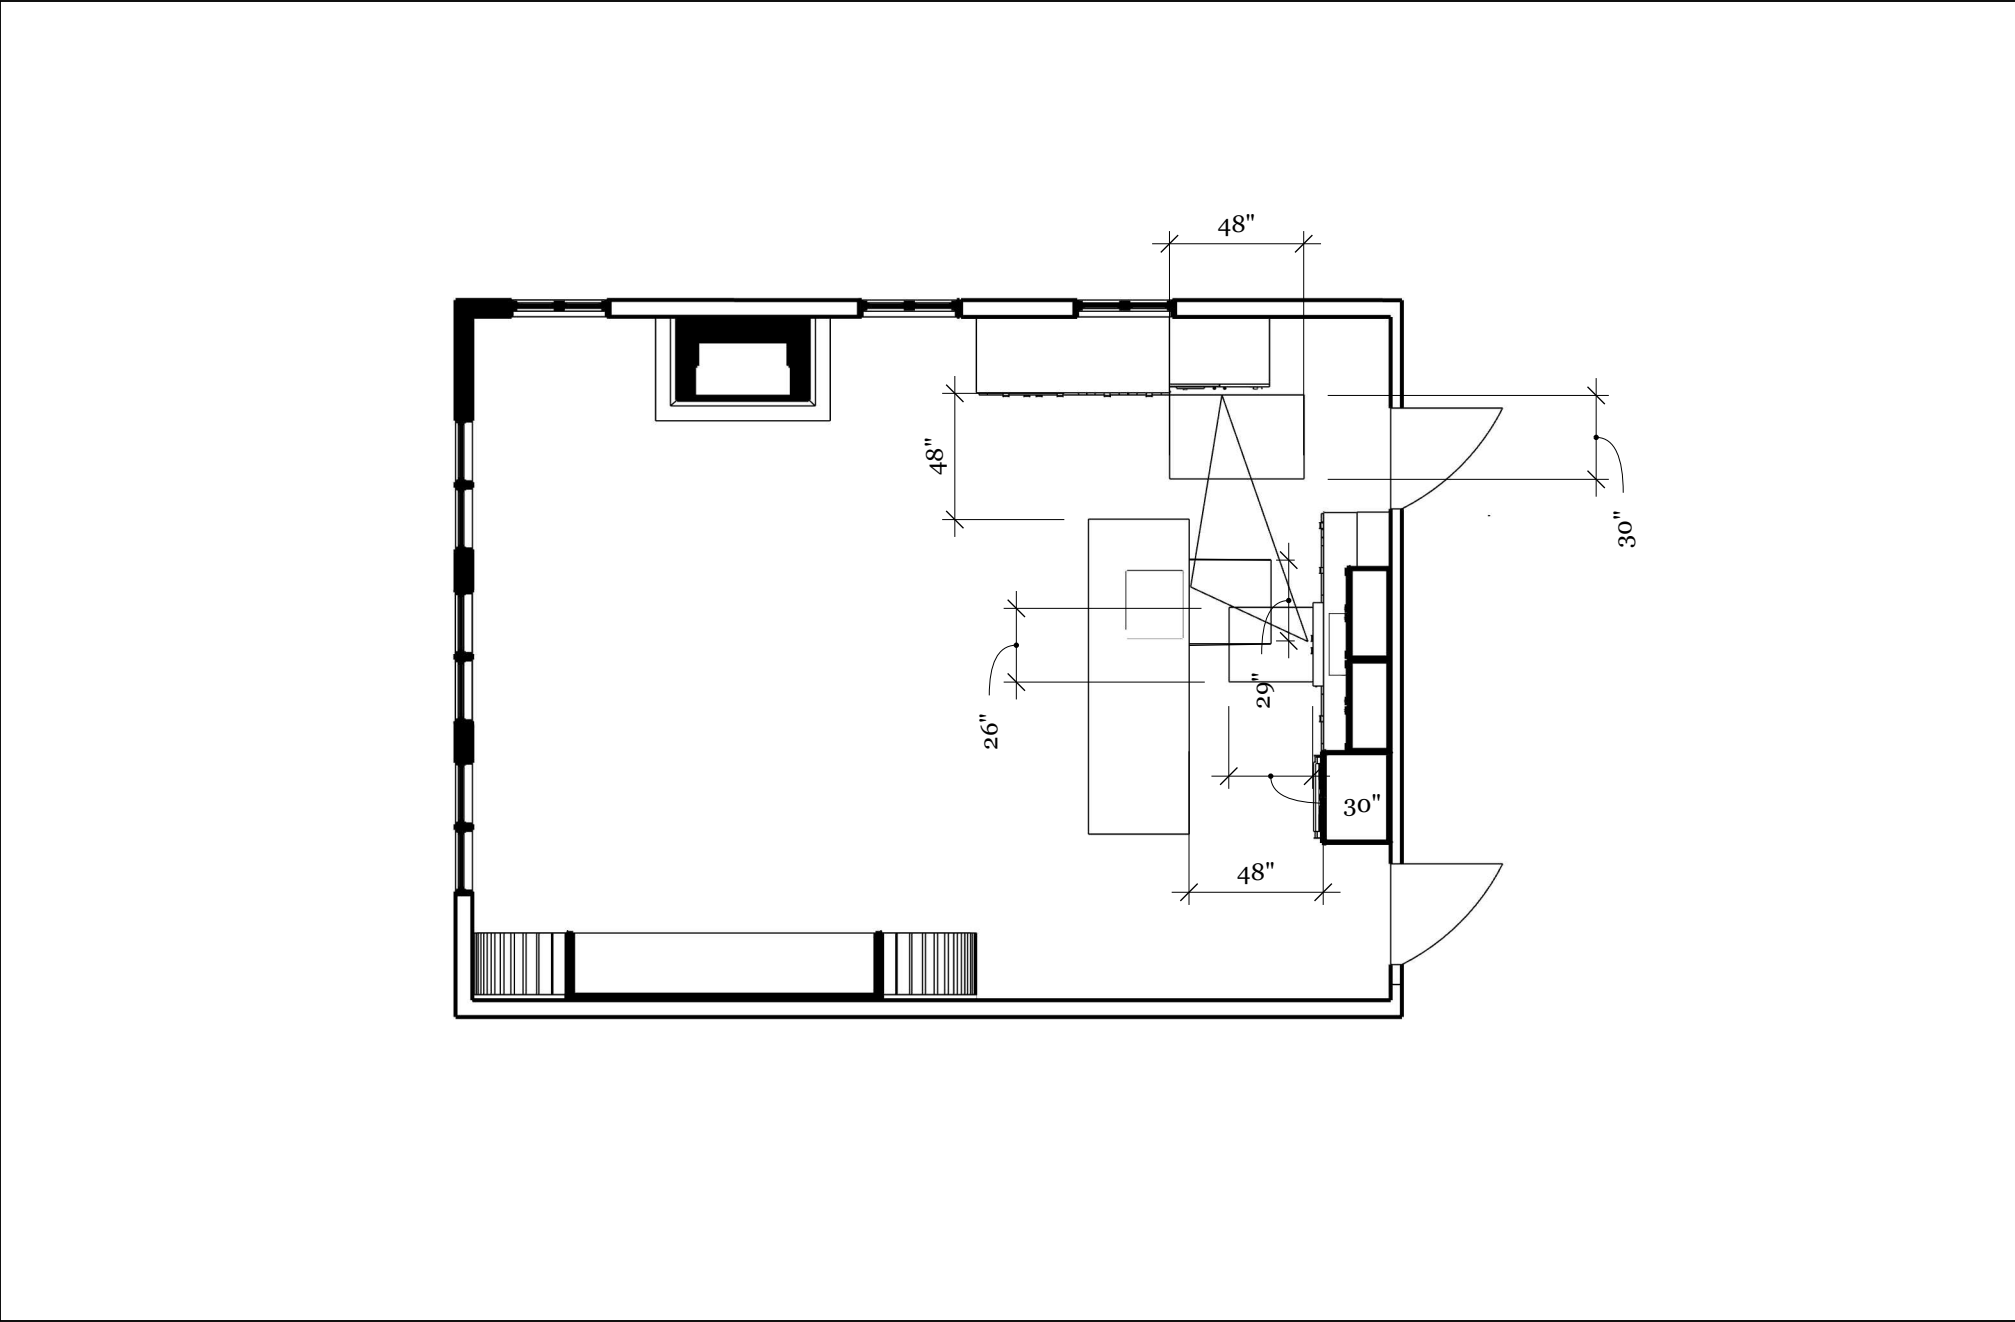

NKBA GUIDELINES CHECK	TLA YOUR LOGO HERE	REVISIONS	
		MM/DD/YY	REMARKS
	SERENBE KITCHEN	1	--/--/-- ...
		2	--/--/-- ...
		3	--/--/-- ...
		4	--/--/-- ...
		5	--/--/-- ...